




SCALE 1"=40'

YUMA TERRITORY LIVE STEAMERS AT RIVERSIDE PARK

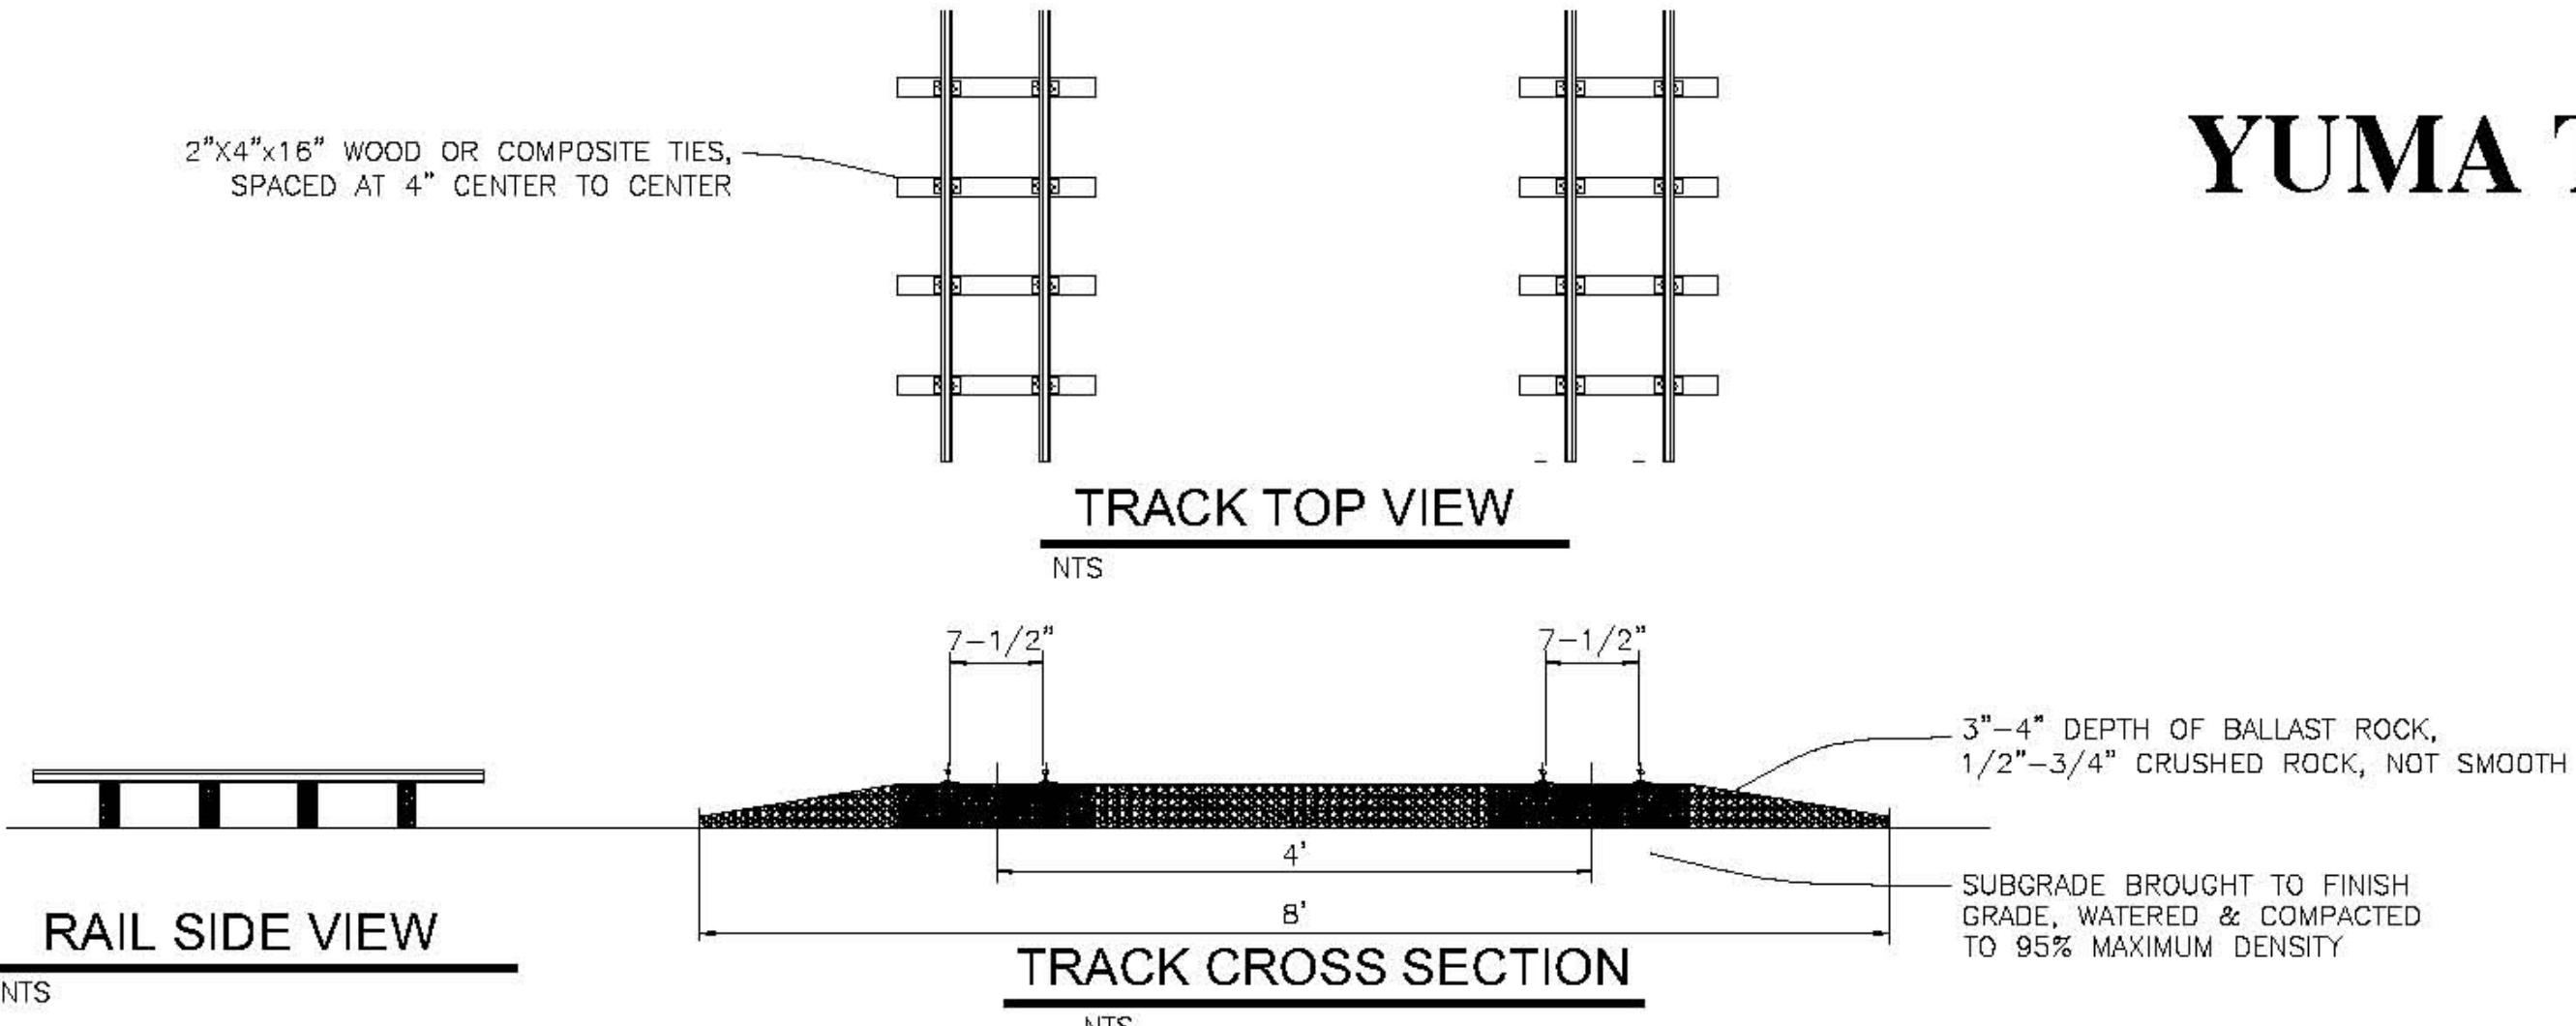

NOTE
SURVEY DATA FROM NICKLAUS SURVEY AS RECORDED IN BOOK 2 PAGES 91-92, FEE #: 2000-15230, 8/8/2000, YUMA COUNTY RECORDS.

LEGEND

—	BOUNDARY LINE
○	FOUND A.D.O.T. ALUMINUM CAP
A.D.O.T.	ARIZONA DEPARTMENT OF TRANSPORTATION
U.S.B.R.	UNITED STATES BUREAU OF RECLAMATION
(R)	RECORD DATA NICKLAUS ENGINEERING RECORD SURVEY
---	CONTAINER FACADE

ENGINEER'S CERTIFICATE

I HEREBY CERTIFY THAT THE SETBACKS AS SHOWN HEREON ARE IN COMPLIANCE WITH CITY OF YUMA ZONING REGULATIONS, AND THAT THE LAYOUT SHOWN IS WITHIN THE BOUNDARIES AS SHOWN BY SURVEY DATA PROVIDED BY THE CITY OF YUMA.

Craig R. Colvin
CRAIG R. COLVIN
REGISTERED CIVIL ENGINEER NO. 25069



PREPARED BY:
Colvin Engineering, Inc.
6105 E. ALYSSA LANE
YUMA, ARIZONA 85365 PH. 928-329-1011